



DRAWING LOCATION - P:\132000\132244\DRAWINGS\CONCEPT\11-10-21 - CONCEPTUAL EXHIBITS\32244-EXHIBIT (2).DWG -- SAVED BY - CEHOLS

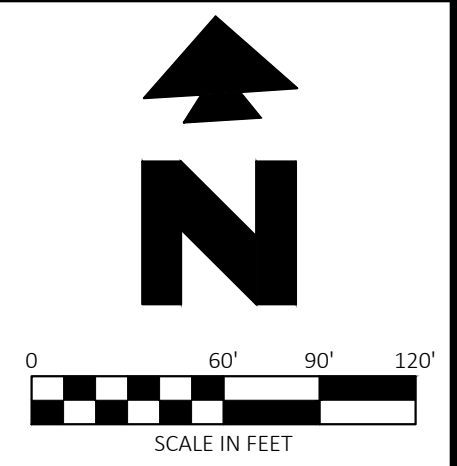

CEI ENGINEERING ASSOCIATES, INC.
3108 SW REGENCY PKWY
BENTONVILLE, AR 72712
PHONE: (479) 273-9472
FAX: (479) 273-0844

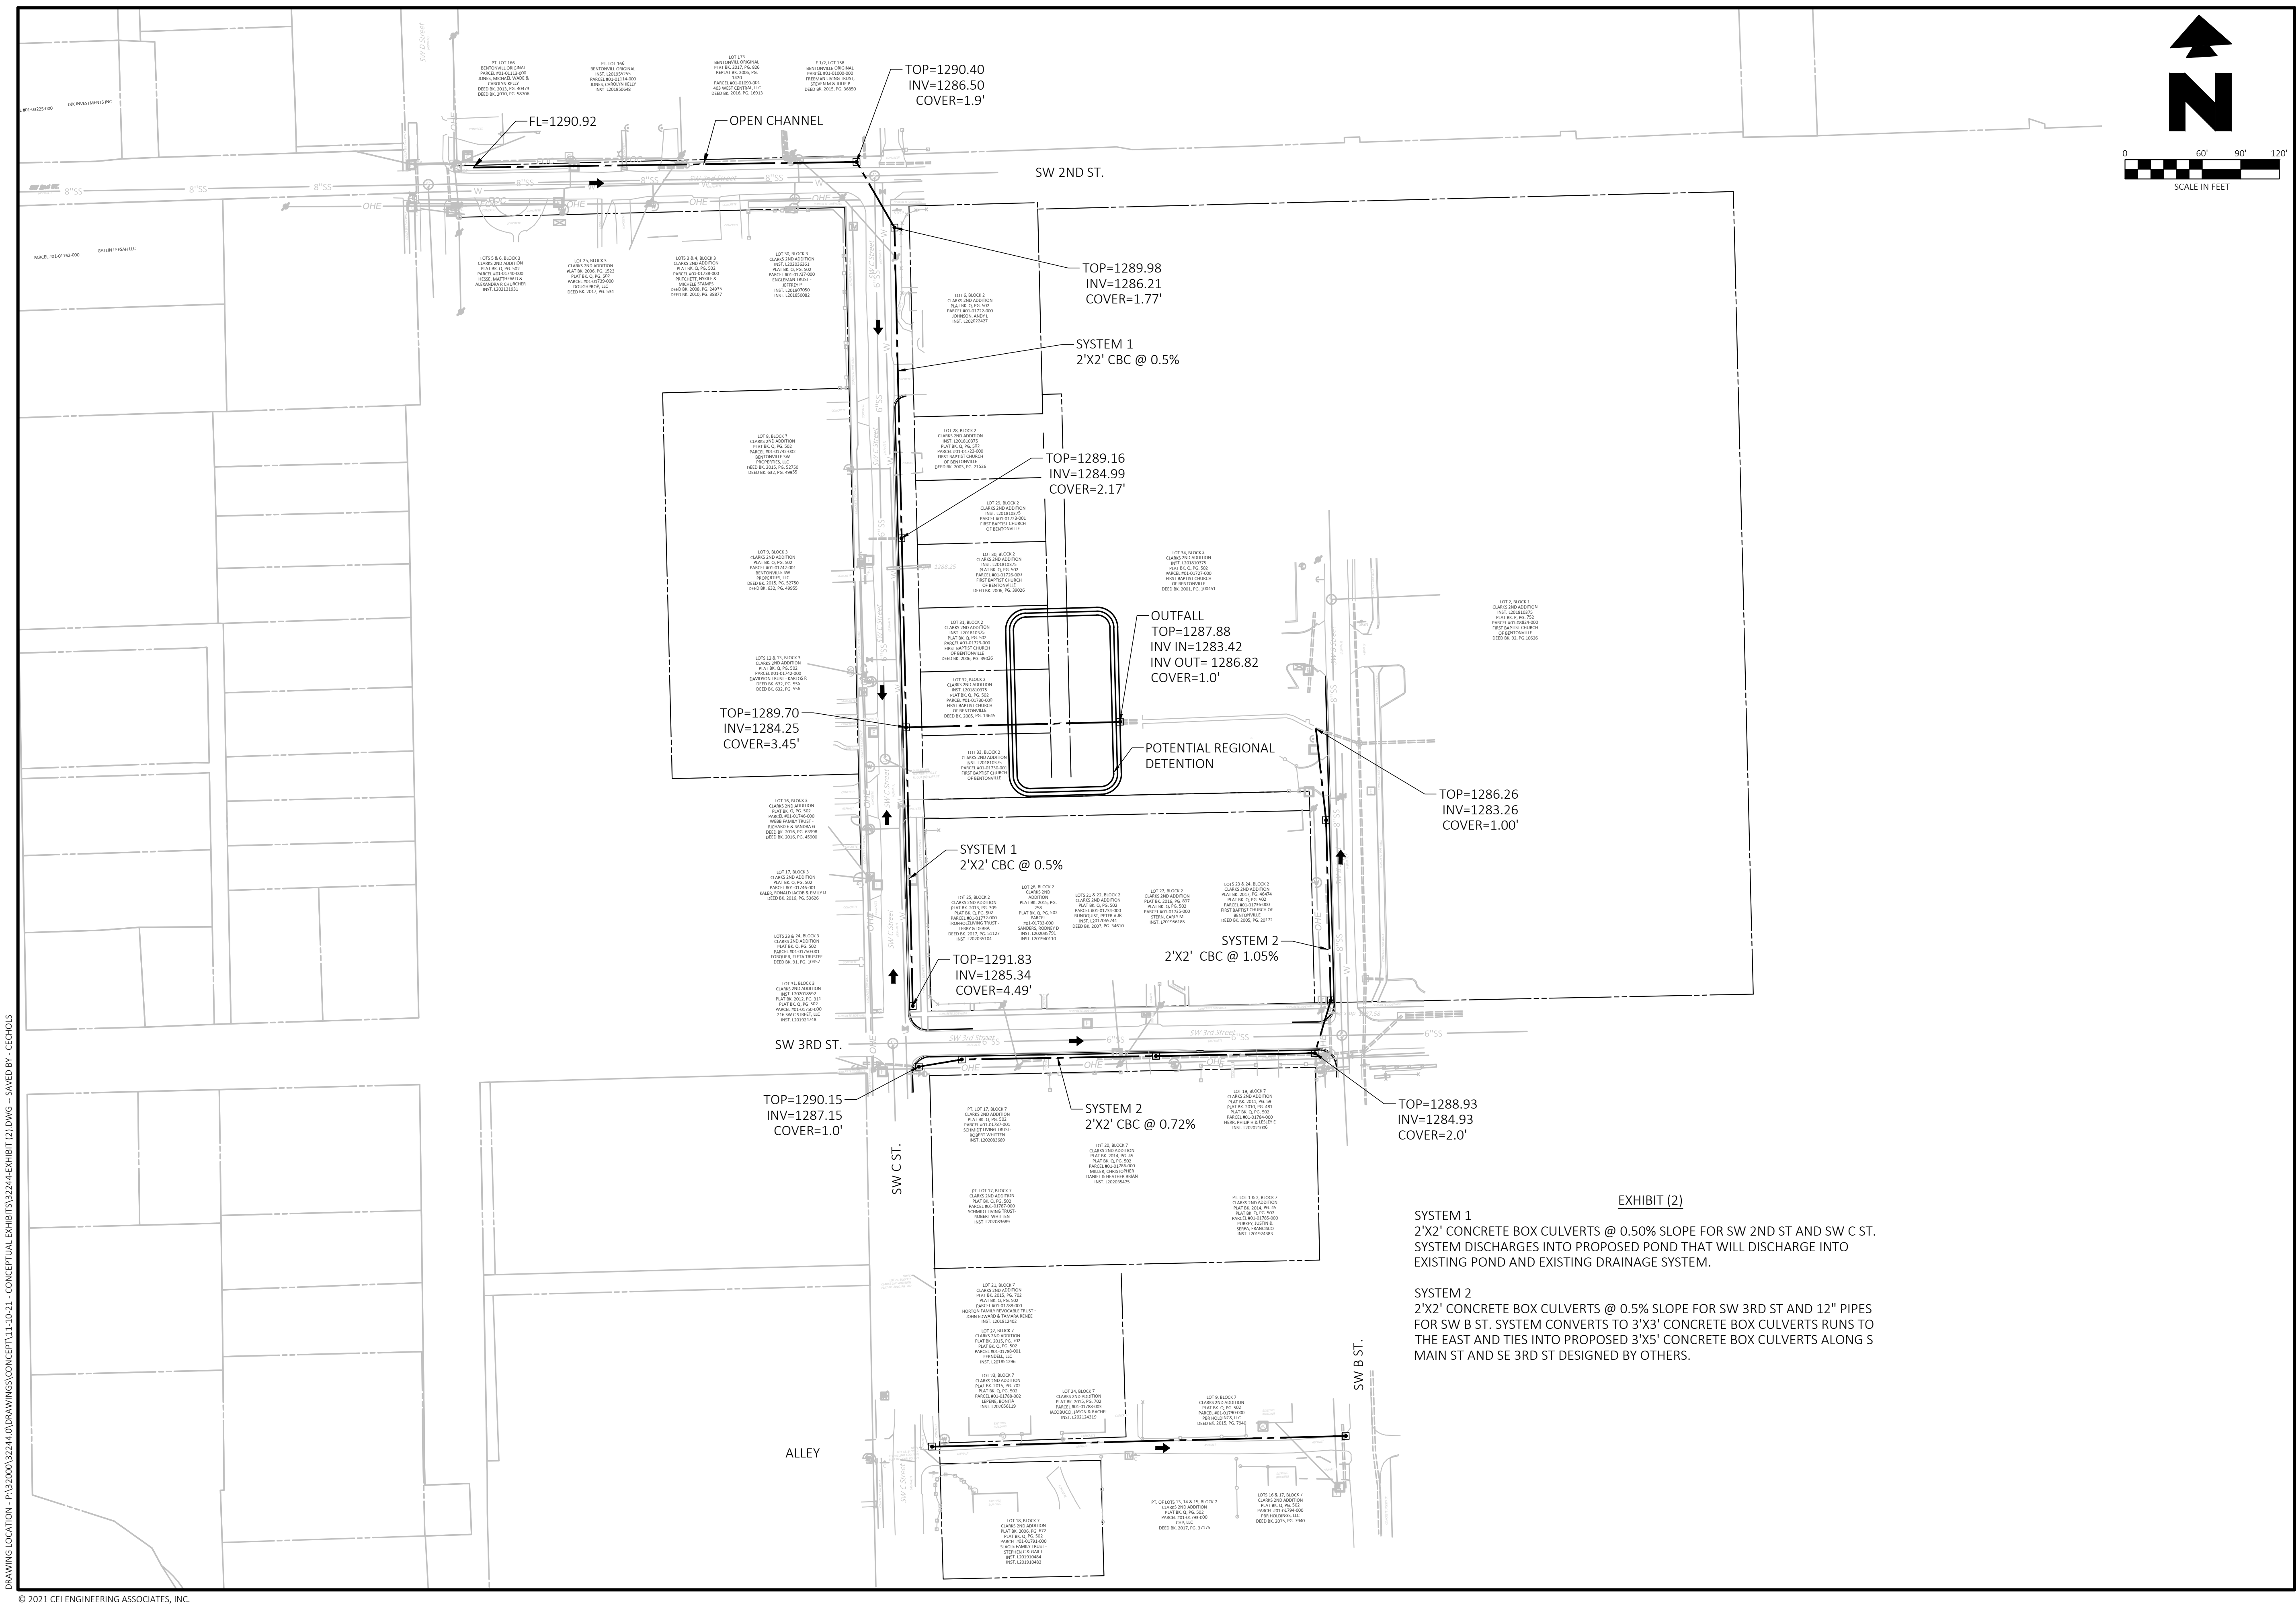

Know what's below.
Call before you dig.

CITY OF BENTONVILLE
SW 3RD AND C LATERALS
(MUNIS# 21EN0022)
BENTONVILLE, AR

PRELIMINARY
NOT FOR
CONSTRUCTION

PROFESSIONAL OF RECORD	BLM
PROJECT MANAGER	ALN
DESIGNER	CLE
CEI PROJECT NUMBER	32244.0
DATE	11/10/2021
REVISION	30%

30% EXHIBIT (2)

SHEET TITLE	
SHEET NUMBER	

EXHIBIT (2)

SYSTEM 1
2'X2' CONCRETE BOX CULVERTS @ 0.50% SLOPE FOR SW 2ND ST AND SW C ST.
SYSTEM DISCHARGES INTO PROPOSED POND THAT WILL DISCHARGE INTO
EXISTING POND AND EXISTING DRAINAGE SYSTEM.

SYSTEM 2
2'X2' CONCRETE BOX CULVERTS @ 0.5% SLOPE FOR SW 3RD ST AND 12" PIPES
FOR SW B ST. SYSTEM CONVERTS TO 3'X3' CONCRETE BOX CULVERTS RUNS TO
THE EAST AND TIES INTO PROPOSED 3'X5' CONCRETE BOX CULVERTS ALONG S
MAIN ST AND SE 3RD ST DESIGNED BY OTHERS.